


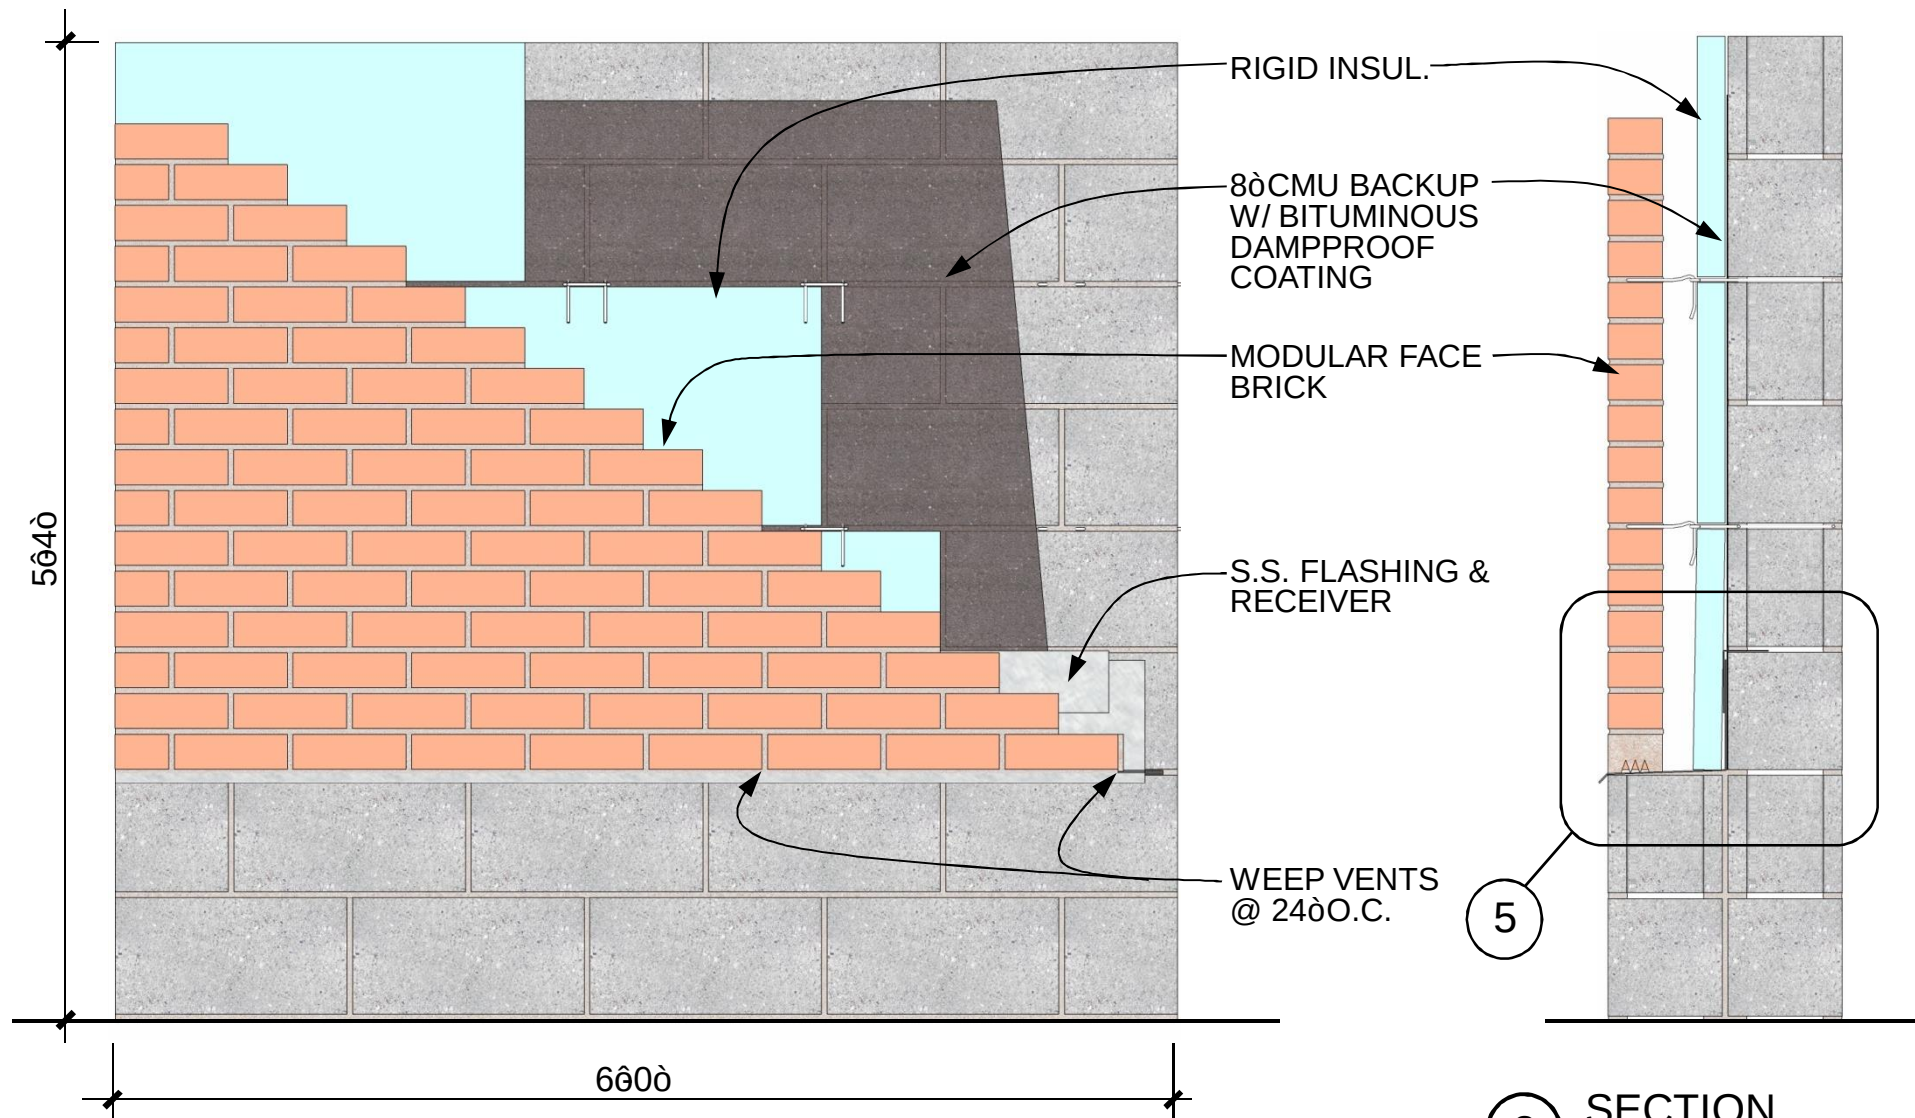

2 ELEVATION
NOT TO SCALE

MOCKUP #01

SHEET 01.210.0102 REV. 01/28/08

International Masonry Institute

team MASONRY
DETAILING
SERIES

800-IMI-0988 www.imiweb.org

© 2011 INTERNATIONAL MASONRY INSTITUTE