


CERAMIC TILE

DRY-SET OR LATEX-
PORTLAND CEMENT
MORTAR BOND COAT

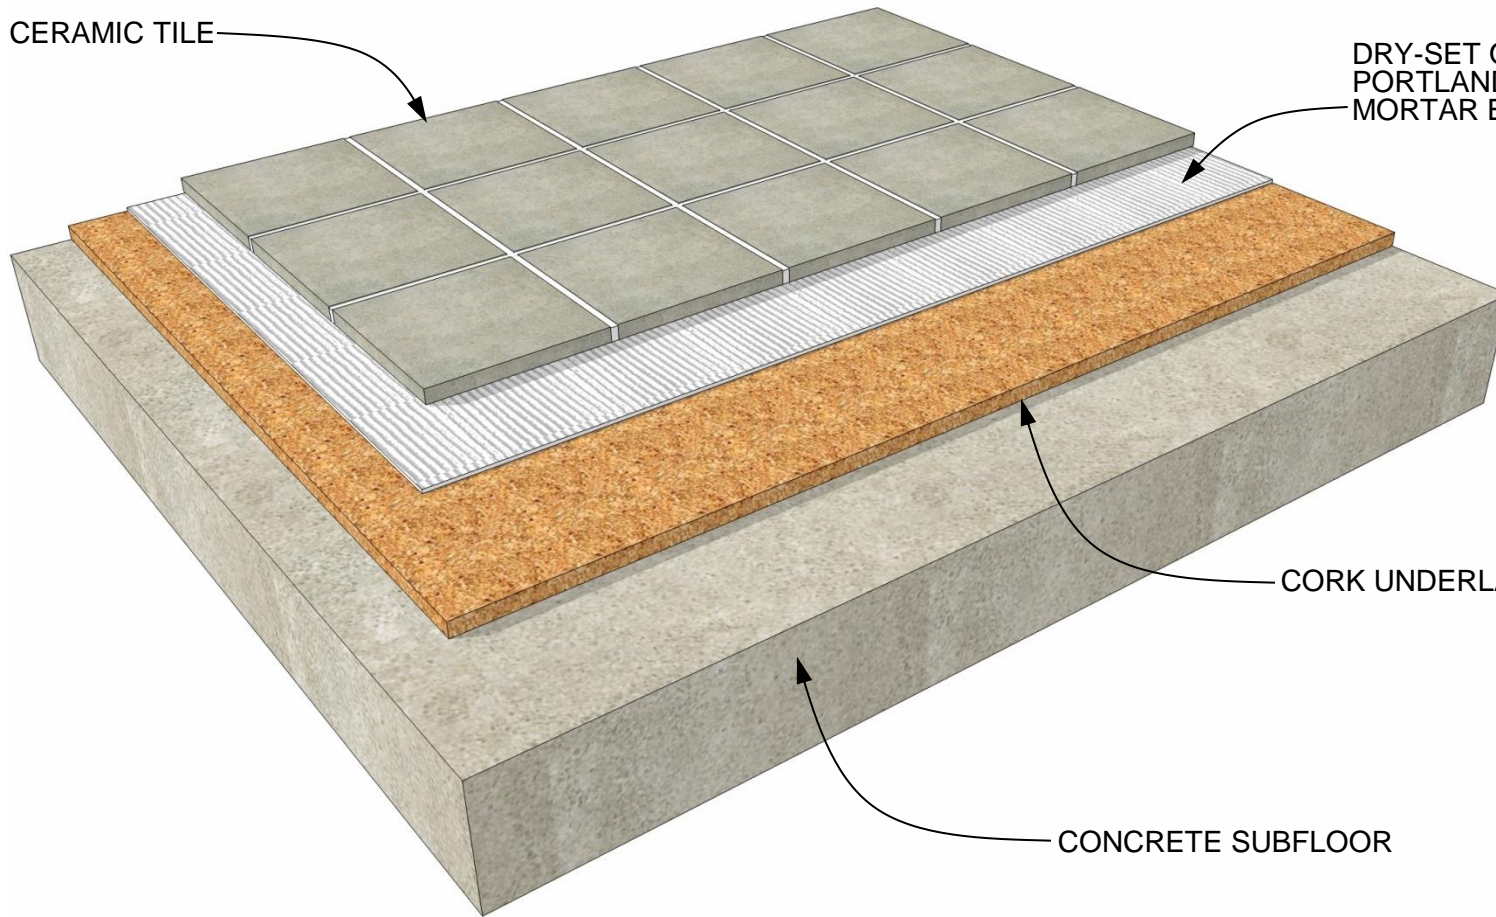

CORK UNDERLAYMENT

CONCRETE SUBFLOOR

FLOOR TILE OVER CORK ON CONCRETE
DETAIL 06.130.0206 REV. 04/16/10

International Masonry Institute



800-IMI-0988 www.imiweb.org

© 2011 INTERNATIONAL MASONRY INSTITUTE