


TILE PLACED IN CRACK
SUPPRESSION MEMBRANE OVER
CONCRETE CONTROL JOINT
CRACKS AND FAILS AS SLAB
CURLS

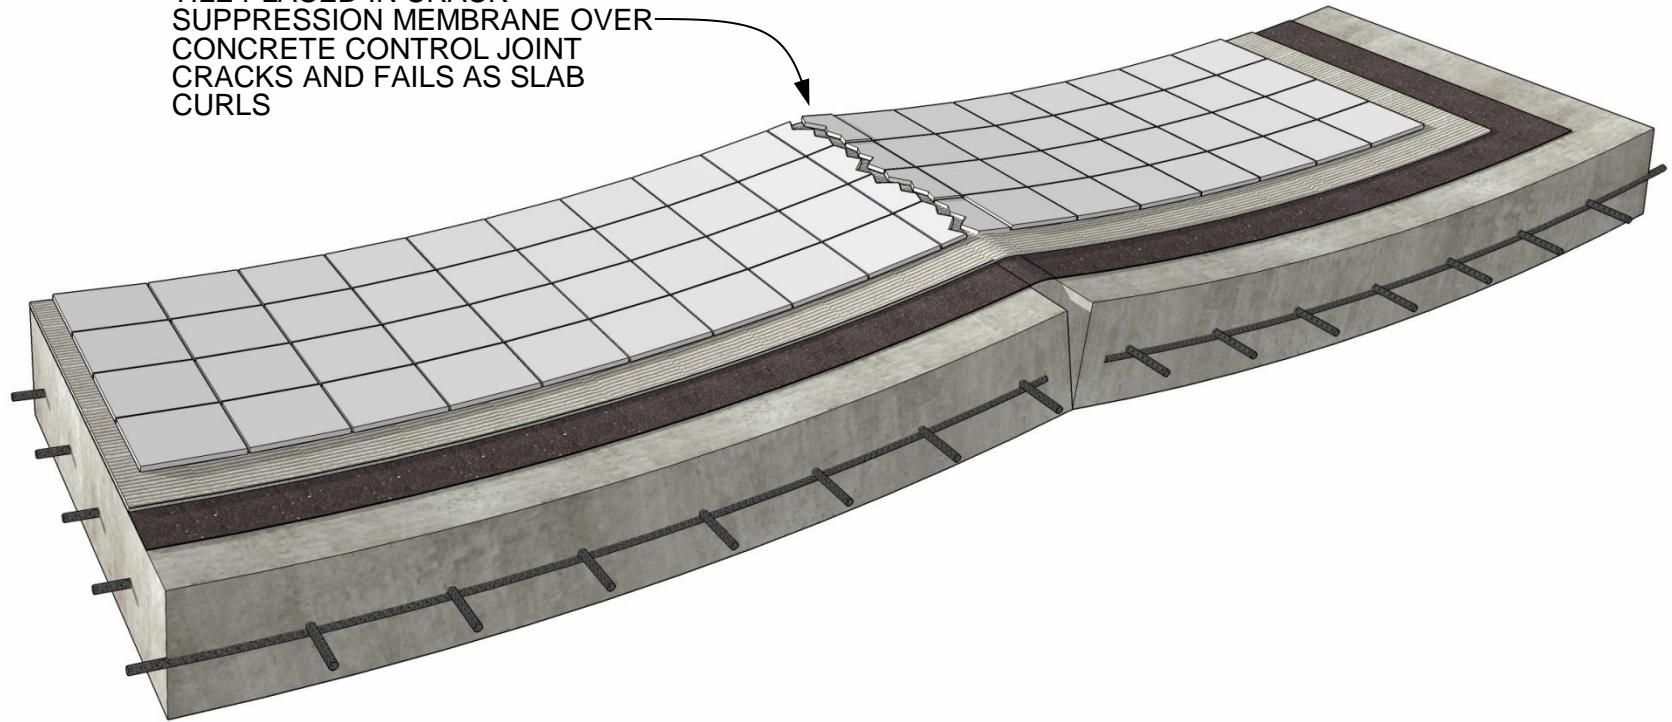

SLAB CURL

DETAIL 06.130.1352

FAILED TILE OVER CURLED CONCRETE

REV. 04/23/10

International Masonry Institute



800-IMI-0988 www.imiweb.org

© 2011 INTERNATIONAL MASONRY INSTITUTE