


TILE EXPANSION JOINT PLACED  
OVER CONCRETE CONTROL  
JOINT ALLOWS TILE TO MOVE  
WITHOUT CRACKING AS SLAB  
CURLS

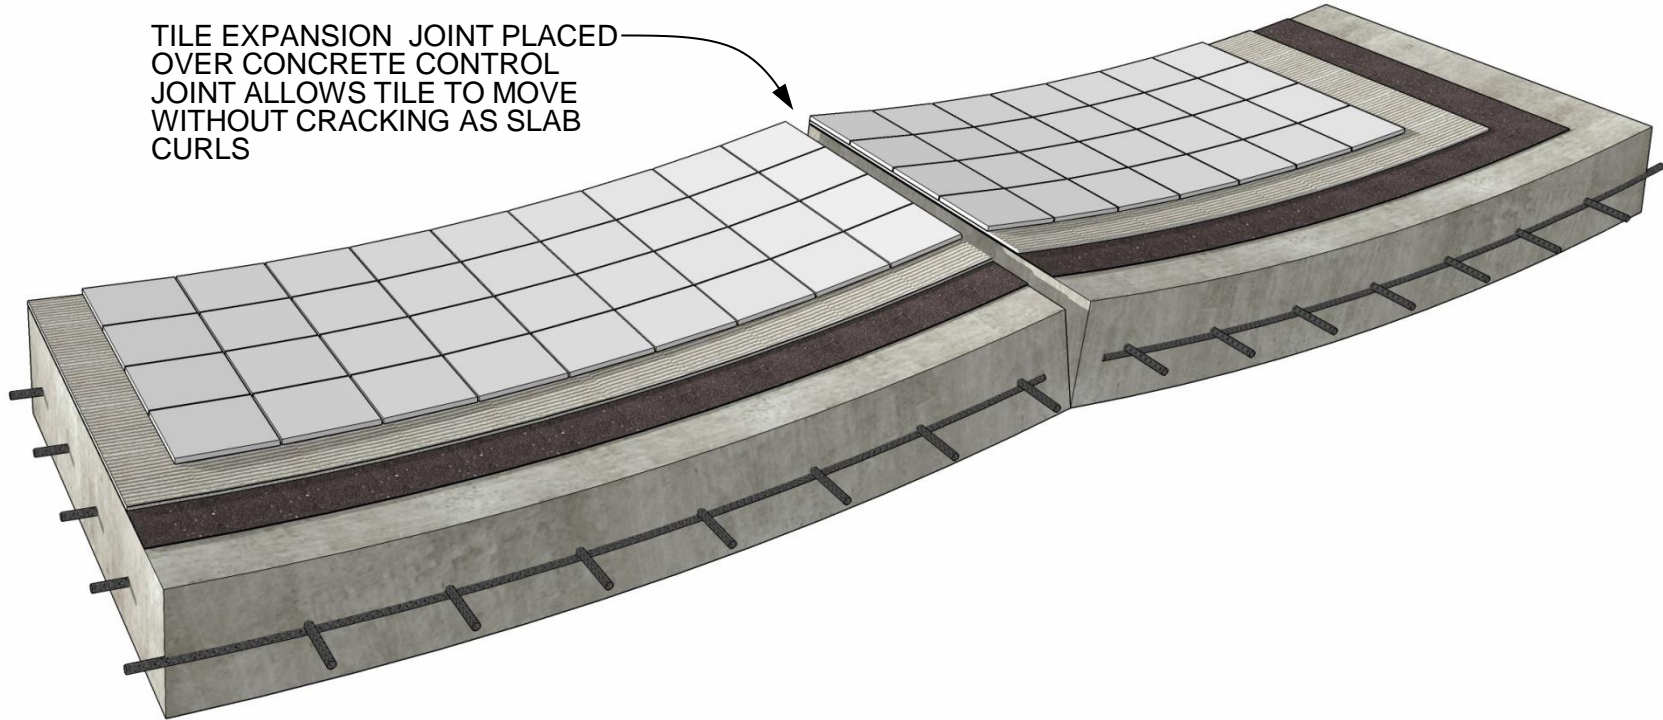

## SLAB CURL

DETAIL 06.130.1353

SUCCESSFUL TILE OVER CURLED CONCRETE

REV. 04/23/10

International Masonry Institute



800-IMI-0988 [www.imiweb.org](http://www.imiweb.org)

© 2011 INTERNATIONAL MASONRY INSTITUTE