


THIS MOCKUP IS PRE-CONSTRUCTED, i.e. FOR PRESENTATION, NOT DEMONSTRATION

MOCKUP OVERALL DIMENSIONS 3'-0" x 5'-0"

12" x 12" MARBLE TILE IN LATEX MODIFIED THINSET MORTAR ON MUD BED

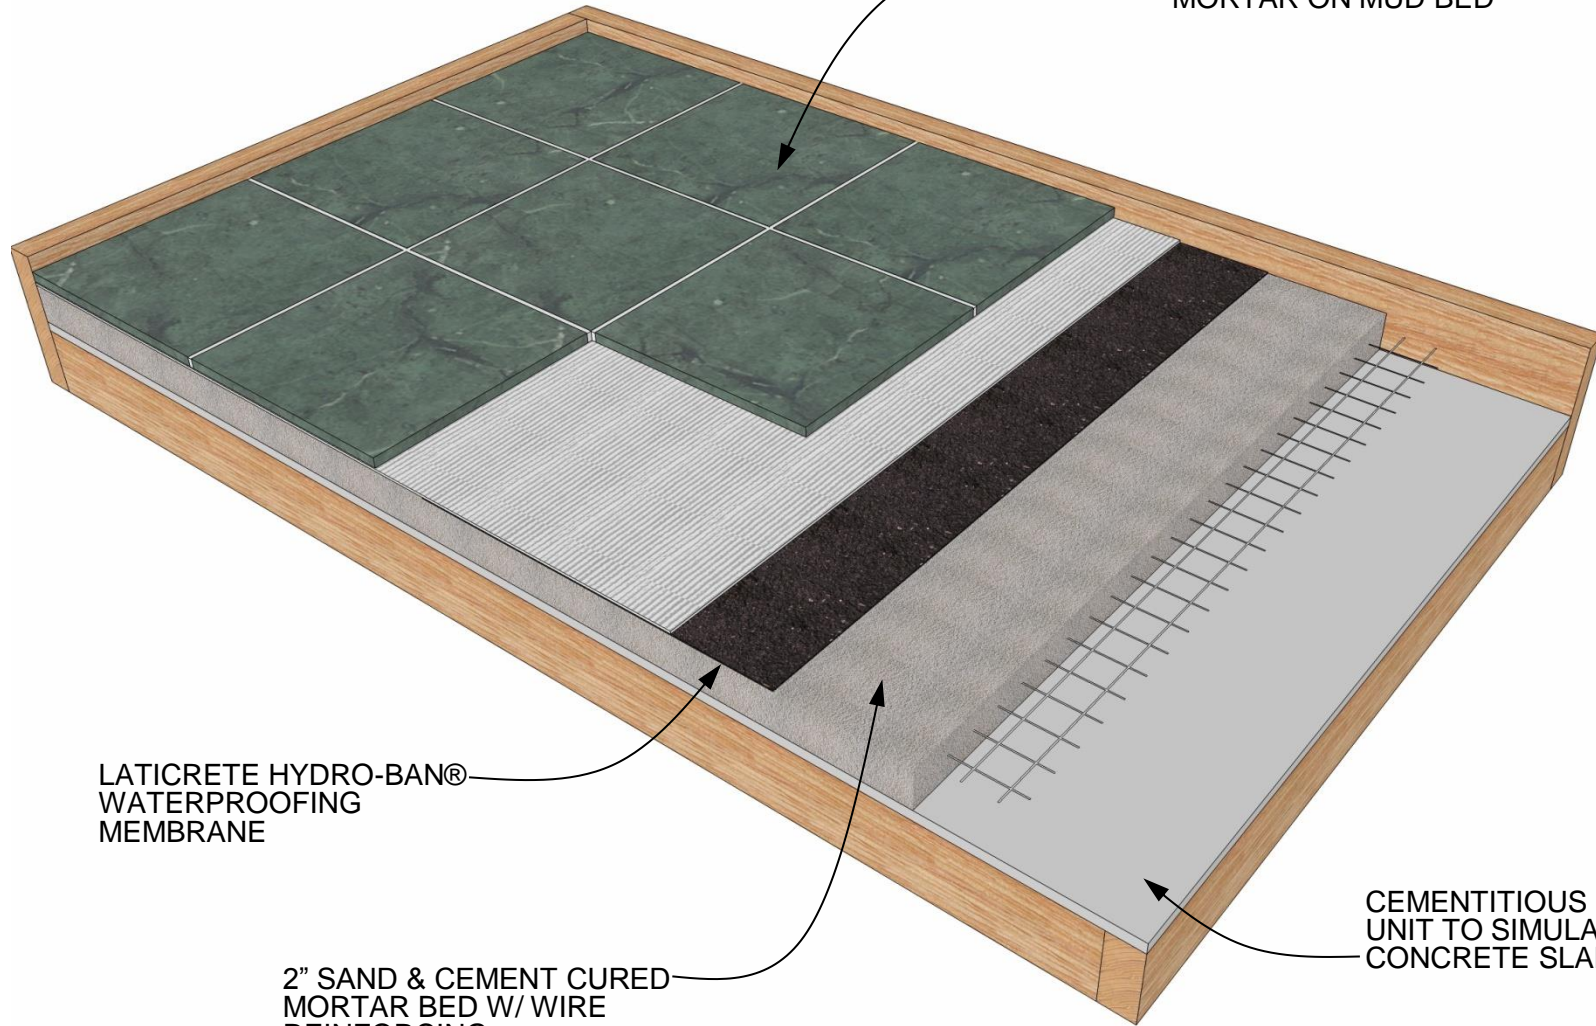

LATICRETE HYDRO-BAN® WATERPROOFING MEMBRANE

2" SAND & CEMENT CURED MORTAR BED W/ WIRE REINFORCING

CEMENTITIOUS BACKER UNIT TO SIMULATE CONCRETE SLAB

MARBLE FLOOR MOCKUP, WET AREA

DETAIL 06.130.2102

REV. 5/4/10

International Masonry Institute



800-IMI-0988 www.imiweb.org

© 2009 INTERNATIONAL MASONRY INSTITUTE