

EPOXY TERRAZZO MATRIX W/  
MARBLE CHIPS, GLASS CHIPS  
OR OTHER AGGREGATE AS  
SPECIFIED


BONDING AGENT/  
EPOXY PRIMER

EXISTING CRACK  
IN CONCRETE

CONCRETE SLAB W/  
SHOTBLAST FINISH, MAX. 3  
LB. MOISTURE PER 1,000 S.F.  
OR MAX. 80% RELATIVE  
HUMIDITY (OR PER MANUF'R)

DIVIDER STRIPS

CRACK ISOLATION MEMBRANE  
OVER EXISTING CRACKS;  
EITHER LOCALIZED AS SHOWN,  
OR FULL-BED, PER MANUF'R

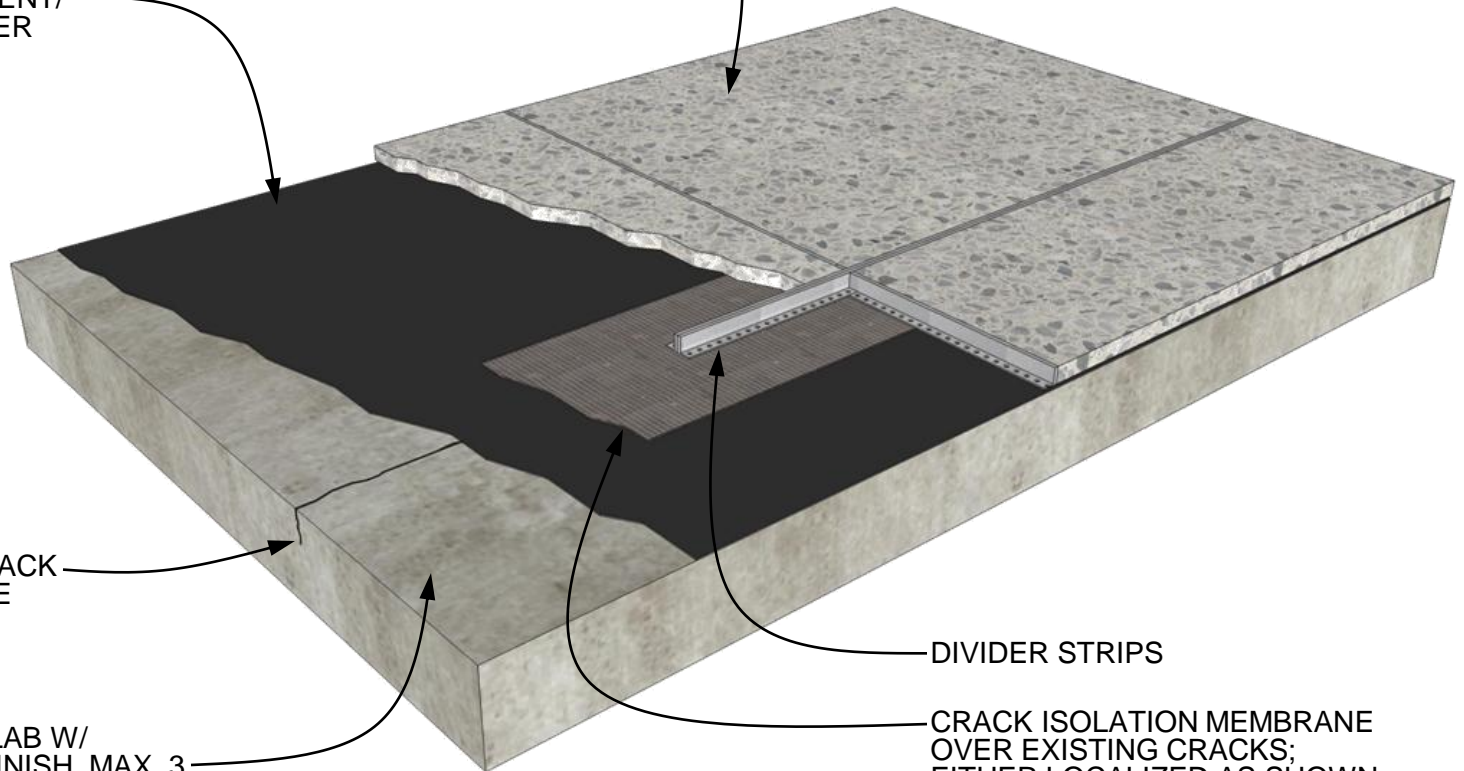

## EPOXY TERRAZZO ON CONCRETE W/ CRACKS

DETAIL 07.130.0103

REV. 01/31/11

International Masonry Institute



800-IMI-0988 [www.imiweb.org](http://www.imiweb.org)

© 2010 INTERNATIONAL MASONRY INSTITUTE