


### KEY NOTES

- 01 Brick veneer
- 08 Cold-formed steel framing
- 19 Wood blocking
- 26 Sheathing, exterior
- 32 Veneer anchor
- 34 Cavity drainage material
- 36 Drainage space
- 41 Insulation
- 51 Through-wall flashing
- 52 Termination bar with continuous bead of sealant at top
- 53 Flashing end dam
- 61 Air/water/vapor control as required
- 64 Transition membrane
- 72 Brick expansion joint
- 74 Sealant & backer rod around window
- 81 Window assembly

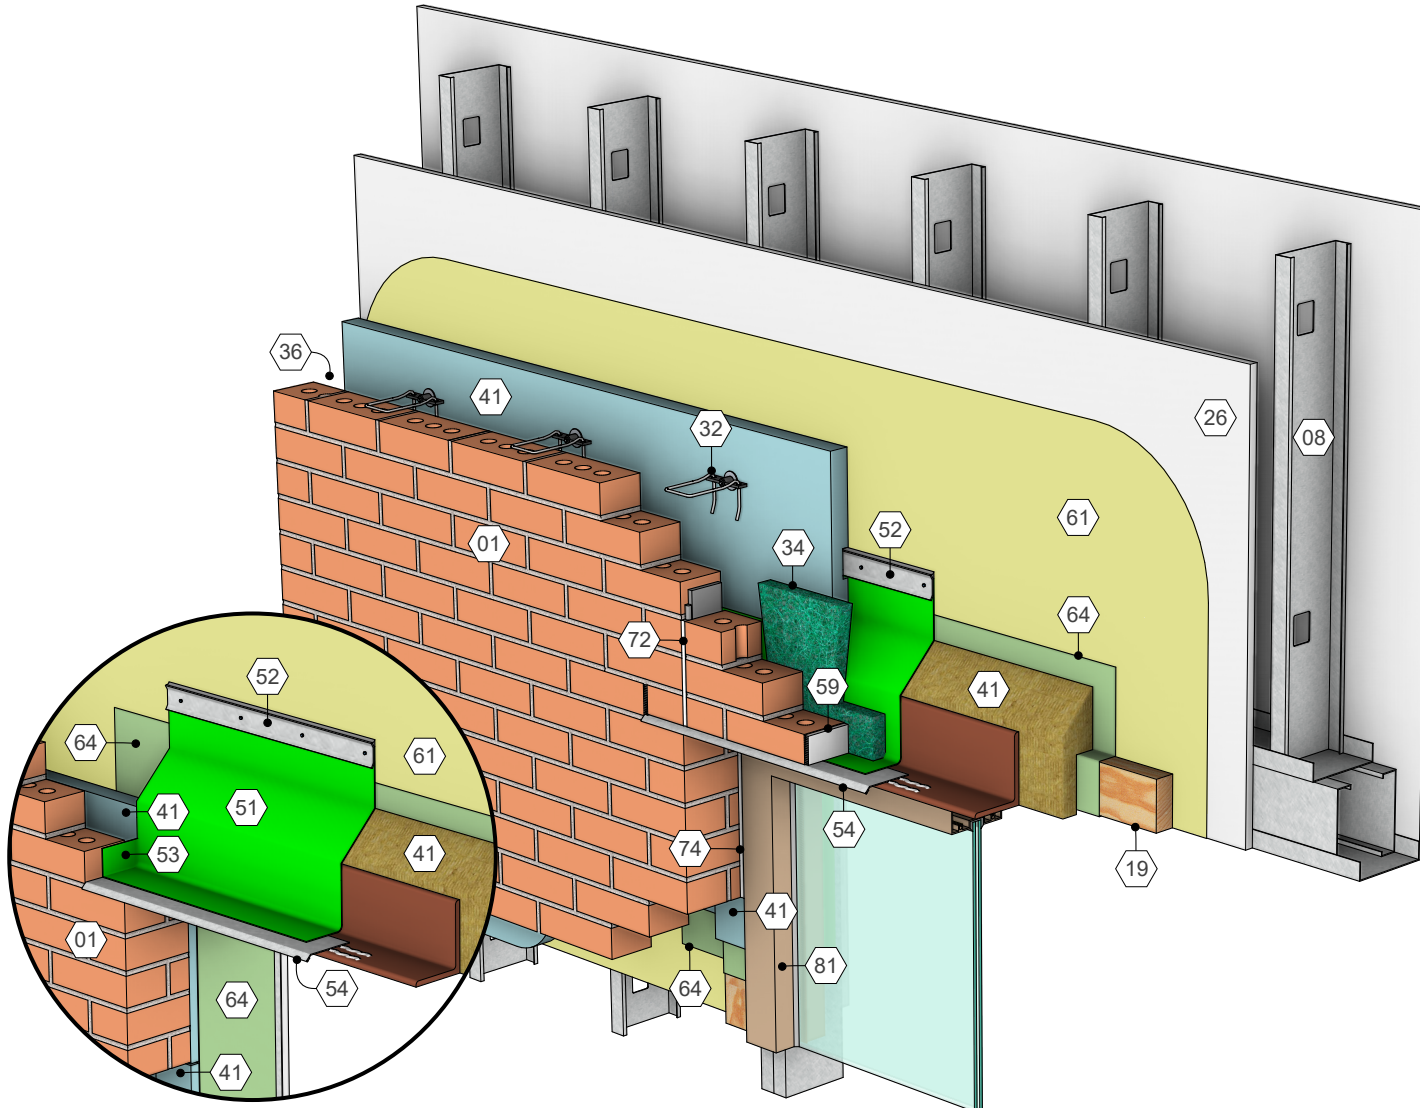

Inset showing end dam

TITLE

Window Head Detail - Anchored Brick Veneer | Steel Stud Backing

REV.

07/30/25

SHEET NO.

01.040.0601