



Jamb

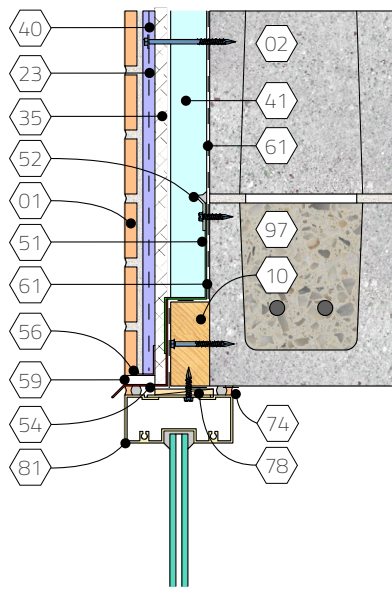

Head

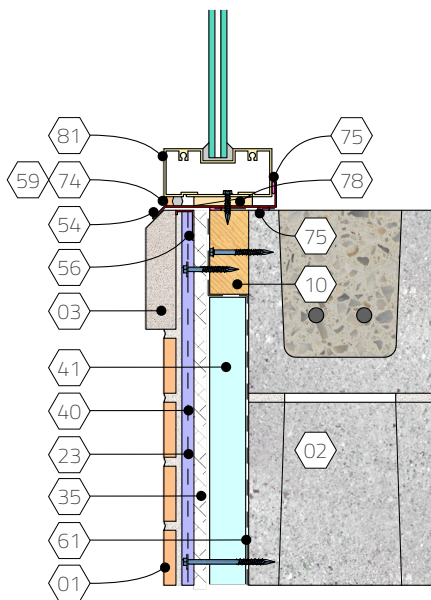

Sill

KEY NOTES

- 01 Adhered brick veneer
- 02 Concrete masonry backing
- 03 Adhered stone sill
- 10 Blocking
- 23 Mortar scratch coat
- 24 Mortar bond coat / setting bed
- 35 Drainage medium
- 40 Lath w/ approved fasteners
- 41 Insulation
- 51 Flashing
- 52 Termination bar w/ continuous bead of sealant at top
- 54 Metal pan flashing / drip edge
- 56 Casing bead
- 59 Weep vent
- 61 Air/moisture/vapor barrier as req'd
- 74 Sealant & backer rod
- 75 Sealant
- 78 Shims
- 81 Window assembly
- 81 Reinforced masonry lintel per structural design

TITLE

Window details | Adhered brick, CMU

SCALE

1 1/2" = 1'-0"

REV.

06/22/21

SHEET NO.

01.070.062D

