


## KEY NOTES

- 02 Concrete masonry backup
- 03 Stone veneer
- 22 Grout per structural design
- 31 Horizontal joint reinforcement
- 32 Wall tie
- 35 Drainage mat w/ filter fabric  
Air space: 2" recommended, 1" min. req'd by code
- 36
- 37 Reinforcement per structural design
- 41 Cavity insulation
- 51 Thru-wall flashing  
Termination bar w/ cont. bead of sealant @ top
- 52
- 54 Drip edge: seal and adhere to foundation
- 59 Weep vents
- 61 Air/moisture/vapor barrier as req'd
- 72 Movement joint
- 73 Control joint
- 96 Foundation

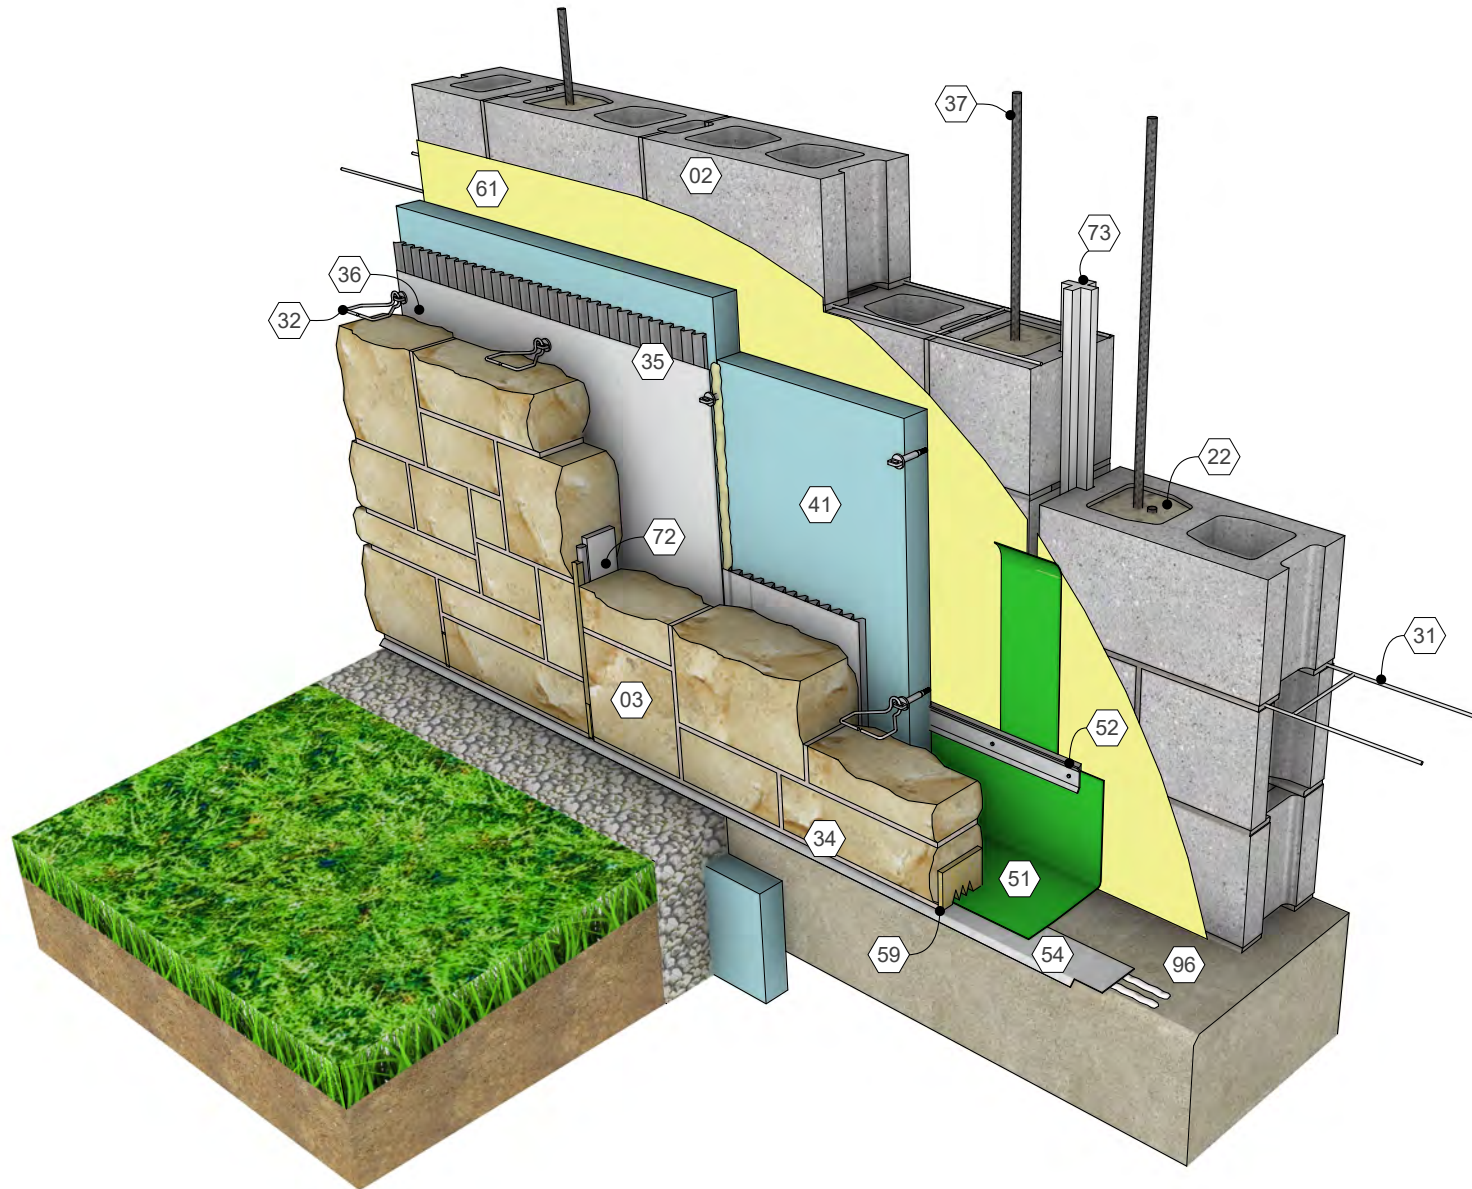

## KEY WORDS

Base of wall, Foundation, Veneer, Stone, Flashing, Drainage, Weeps, High-performing, 03.030.0301

**BASE OF WALL** Flexible flashing, drip edge, termination bar, drainage mat  
Detail 03.030.0301 8/19/24