


KEY NOTES

- 06 Ceramic tile
- 10 Sawn lumber, truss, or I-joist
- 19 Shim as required
- 21 Mortar bed
- 24 Bond coat
- 28 Plywood T&G subfloor w/ gap between sheets
- 40 Metal lath
- 57 Modular ramp threshold assembly
- 62 Cleavage membrane
- 63 Waterproof membrane or crack isolation membrane, optional
- 66 Carpet
- 74 Sealant and backer rod

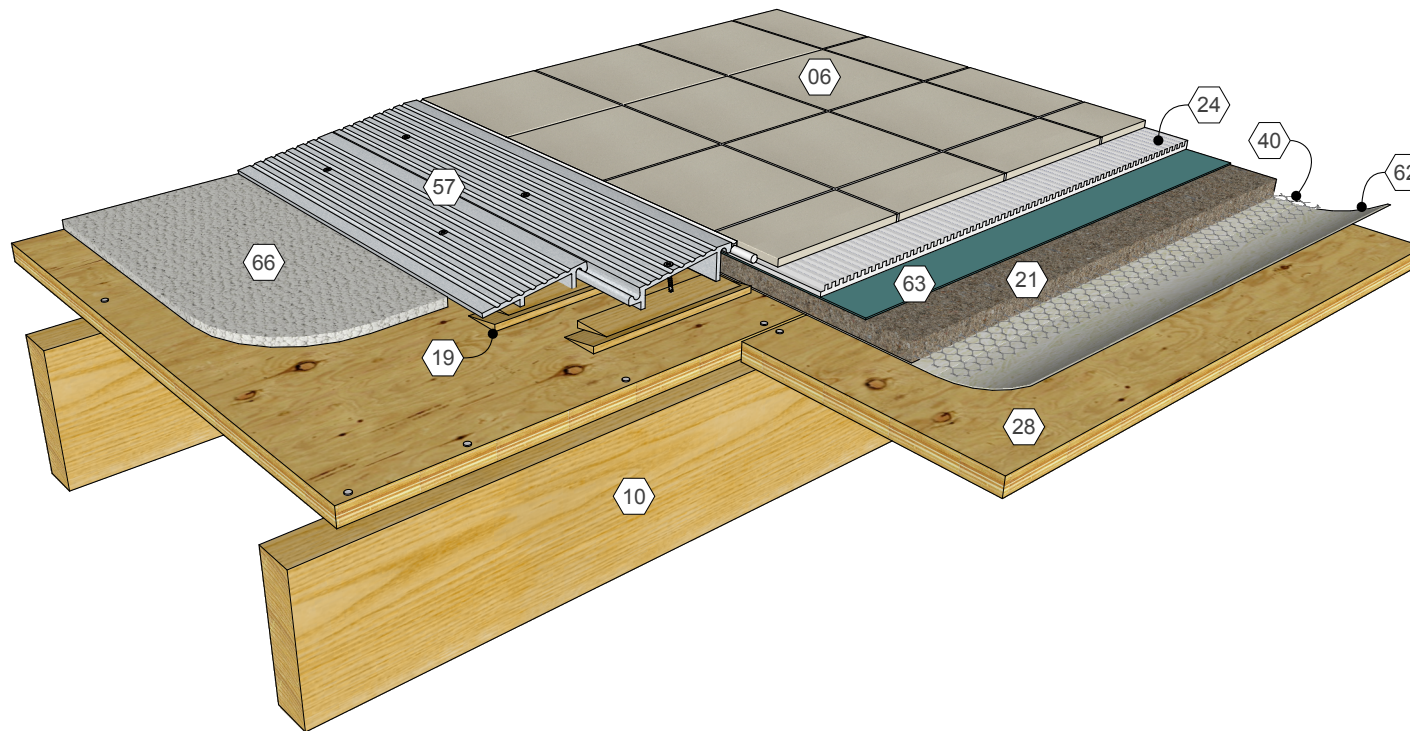

KEY WORDS

Tile, Ceramic tile, Carpet, Threshold, Transition, Floor, Mortar bed, Mud bed, Plywood, F145, 06.130.0104

International Masonry Institute

team MASONRY
DETAILING
SERIES

800-IMI-0988

www.imiweb.org

Tile to carpet transition

Detail 06.130.0104

Rev. 10/15/16