

KEY NOTES

- 02 Concrete masonry backing
- 11 Terra cotta cladding
- 22 Grout per structural design
- 31 Horizontal joint reinforcement
- 32 Engineered aluminum track system w/ clips & gaskets per manufacturer
- 37 Reinforcement per structural design
- 41 Insulation
- 61 Air/moisture/vapor barrier as required
- 78 Thermal isolator

KEYWORDS

Wall systems, Rainscreen, Veneer, Drainage, Open joints, Anchored veneer, 11.030.0211

TITLE

Wall System | Terra cotta rainscreen, CMU backing

SCALE

None

REV.


04/28/20

SHEET NO.

11.030.0211.1

KEY NOTES

- 02 Concrete masonry backing
- 11 Terra cotta cladding
- 22 Grout per structural design
- 31 Horizontal joint reinforcement
- 32 Engineered aluminum track system w/ clips & gaskets per manufacturer
- 37 Reinforcement per structural design
- 41 Insulation
- 61 Air/moisture/vapor barrier as required
- 78 Thermal isolator

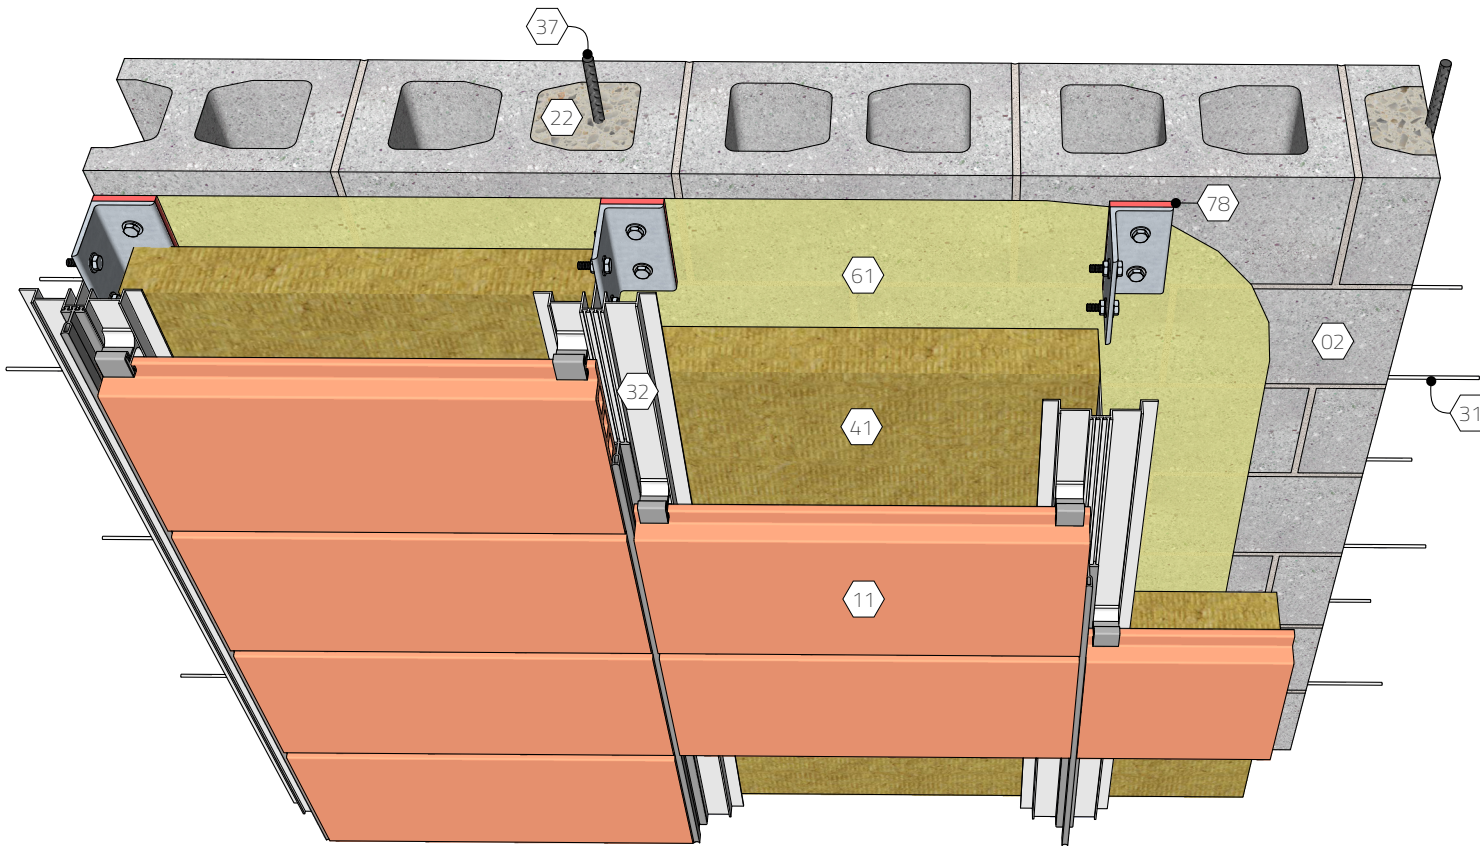

KEYWORDS

Wall systems, Rainscreen, Veneer, Drainage, Open joints, Anchored veneer, 11.030.0211

TITLE

Wall System | Terra cotta rainscreen, CMU backing

SCALE

None

REV.

04/28/20

SHEET NO.

11.030.0211.2