


EPOXY TERRAZZO MATRIX W/
MARBLE CHIPS, GLASS CHIPS
OR OTHER AGGREGATE AS
SPECIFIED

CRACK-FREE CONCRETE
SLAB W/ SHOTBLAST FINISH,
MAX. 3 LB. MOISTURE PER
1,000 S.F. OR MAX. 80%
RELATIVE HUMIDITY (OR
PER MANUF'R)

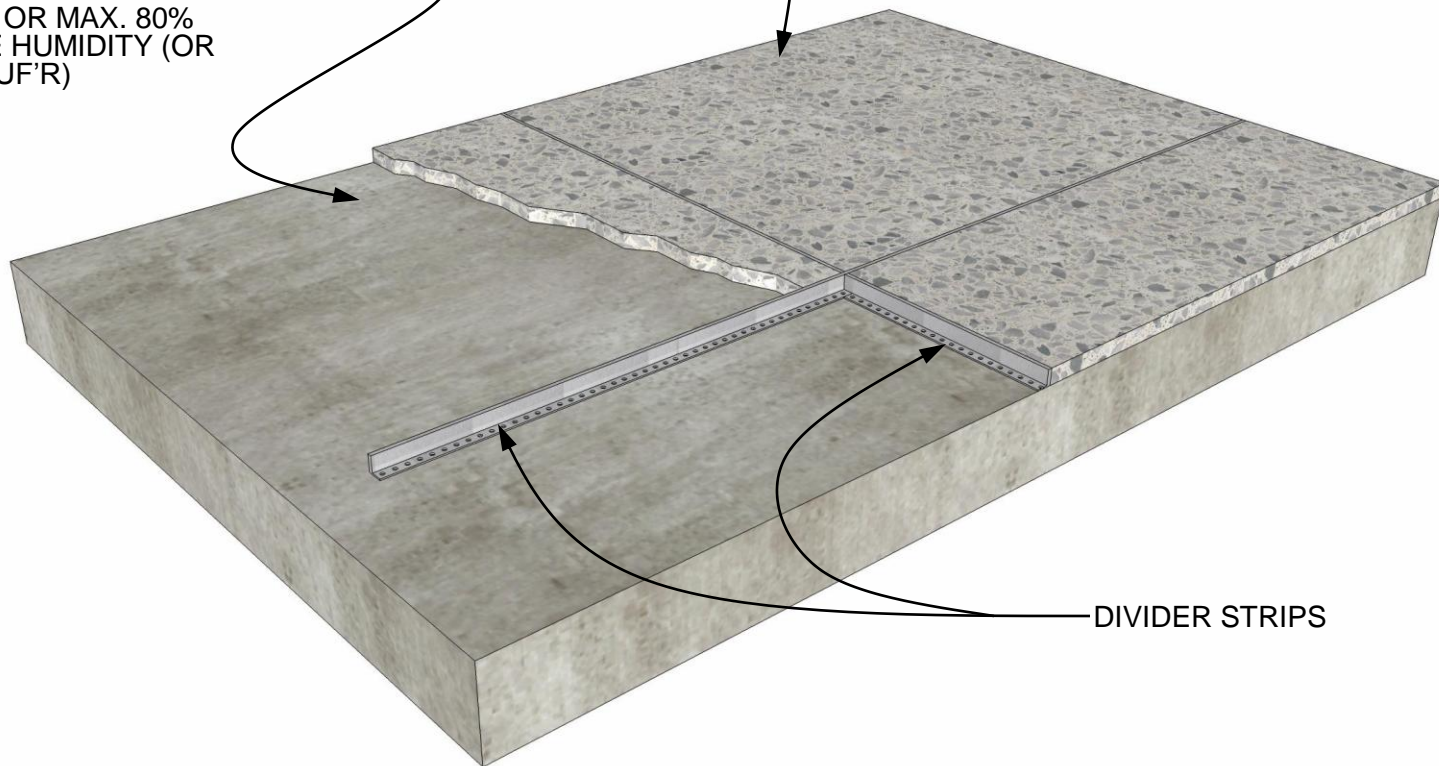

DIVIDER STRIPS

EPOXY TERRAZZO ON ACCEPTABLE CONCRETE

DETAIL 07.130.0101

REV. 01/31/11

International Masonry Institute



800-IMI-0988 www.imiweb.org

© 2010 INTERNATIONAL MASONRY INSTITUTE