


EPOXY TERRAZZO MATRIX W/
MARBLE CHIPS, GLASS CHIPS
OR OTHER AGGREGATE AS
SPECIFIED

BONDING AGENT/
EPOXY PRIMER

MOISTURE VAPOR
PRIMER

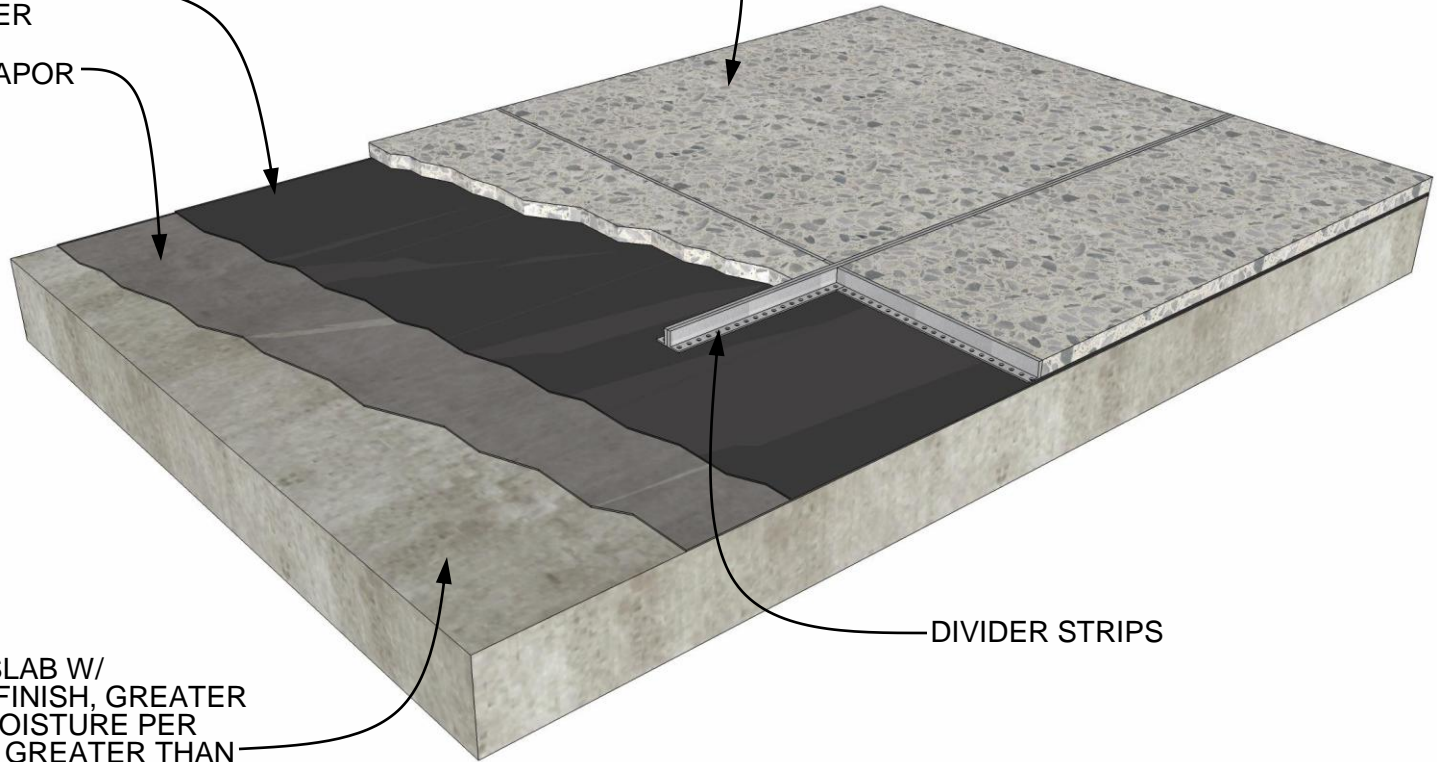

DIVIDER STRIPS

CONCRETE SLAB W/
SHOTBLAST FINISH, GREATER
THAN 3 LB. MOISTURE PER
1,000 S.F. OR GREATER THAN
80% RELATIVE HUMIDITY (OR
PER MANUF'R)

EPOXY TERRAZZO ON CONCRETE W/ MOISTURE

DETAIL 07.130.0102

REV. 01/31/11

International Masonry Institute



800-IMI-0988 www.imiweb.org

© 2010 INTERNATIONAL MASONRY INSTITUTE